


800 Gal. (3600 L) Pumping Chamber

Notes:


1. Concrete: 35 mpa Air 5-7%
 2. Weight: 4120 kg.
 3. Divider wall is monolithic cast.
 4. Maximum cover: 5 ft. (1.5 m)
 5. Actual working capacity 4120 l
 6. Litre per vert. meter = 3300
 7. For use in non-sulfate soils only.
 8. Tank is handled using external rigging
- Drawing Date: June 25, 2023

Acton Precast Concrete Limited
Acton Ont. 1-800-461-1516

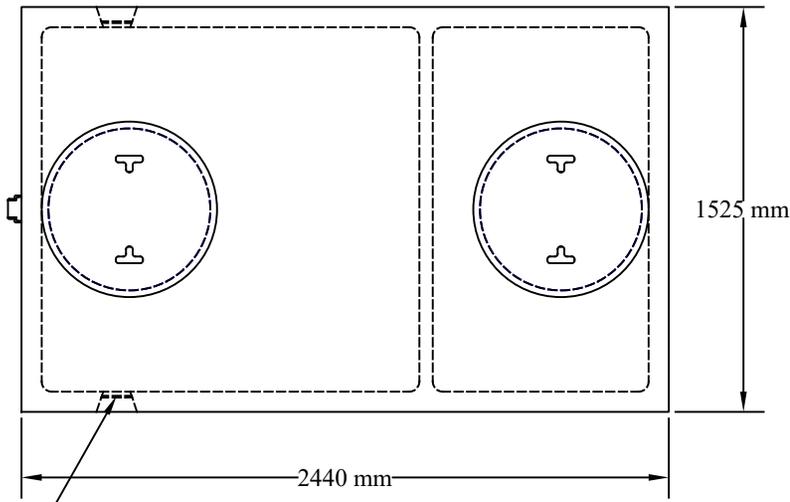

Top View

Alternate inlets (2)

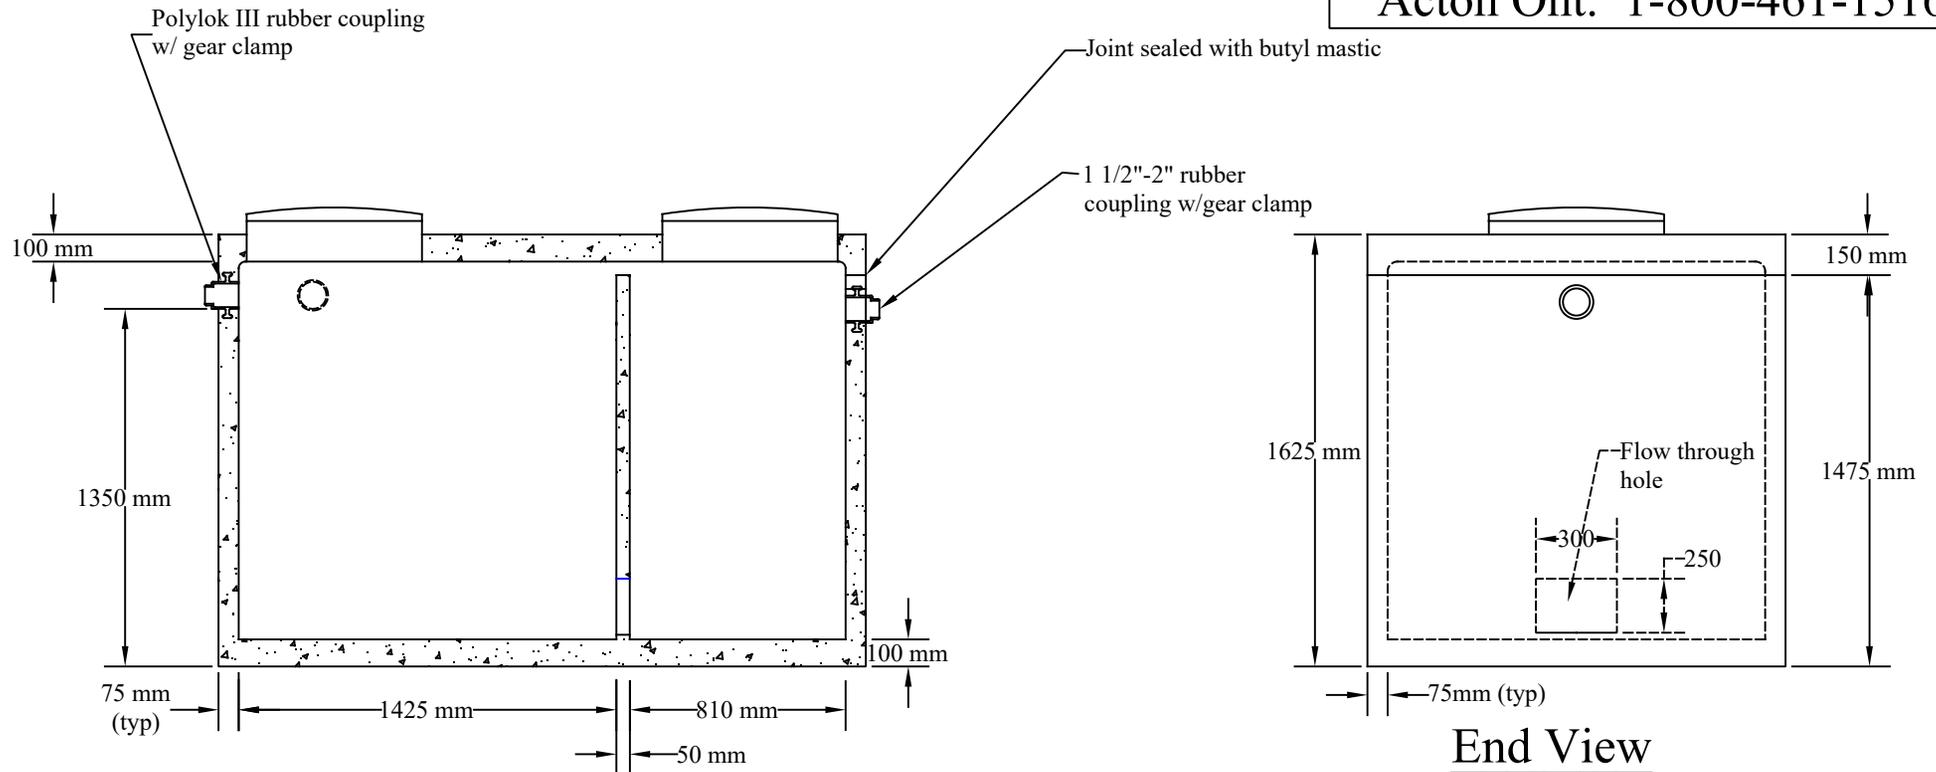

Section

End View