



# Rain Drain

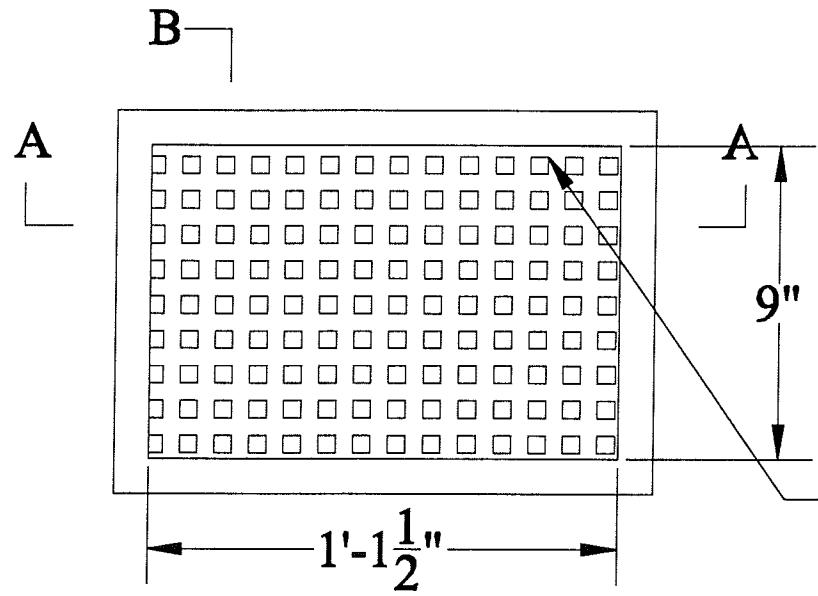

B Plan

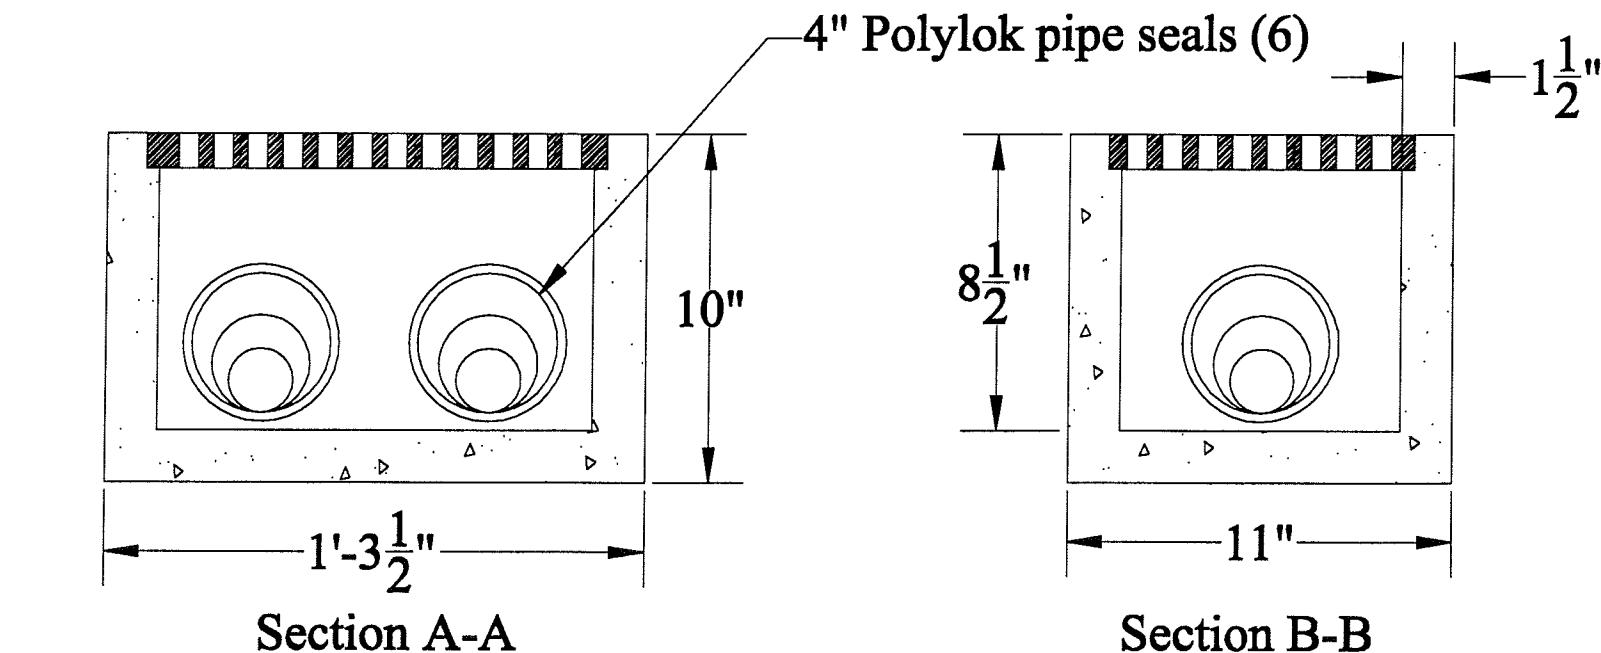

## Notes:

1. Concrete 32mpa air 5-7%
2. Approx. weight 44 lbs.
3. C/w Grate & seals

**Acton Precast Concrete**